




SUITE 2C+D

2 Bedroom + Den

Interior
Balconies
Total

1140 sq.ft.
235 sq.ft.
1375 sq.ft.

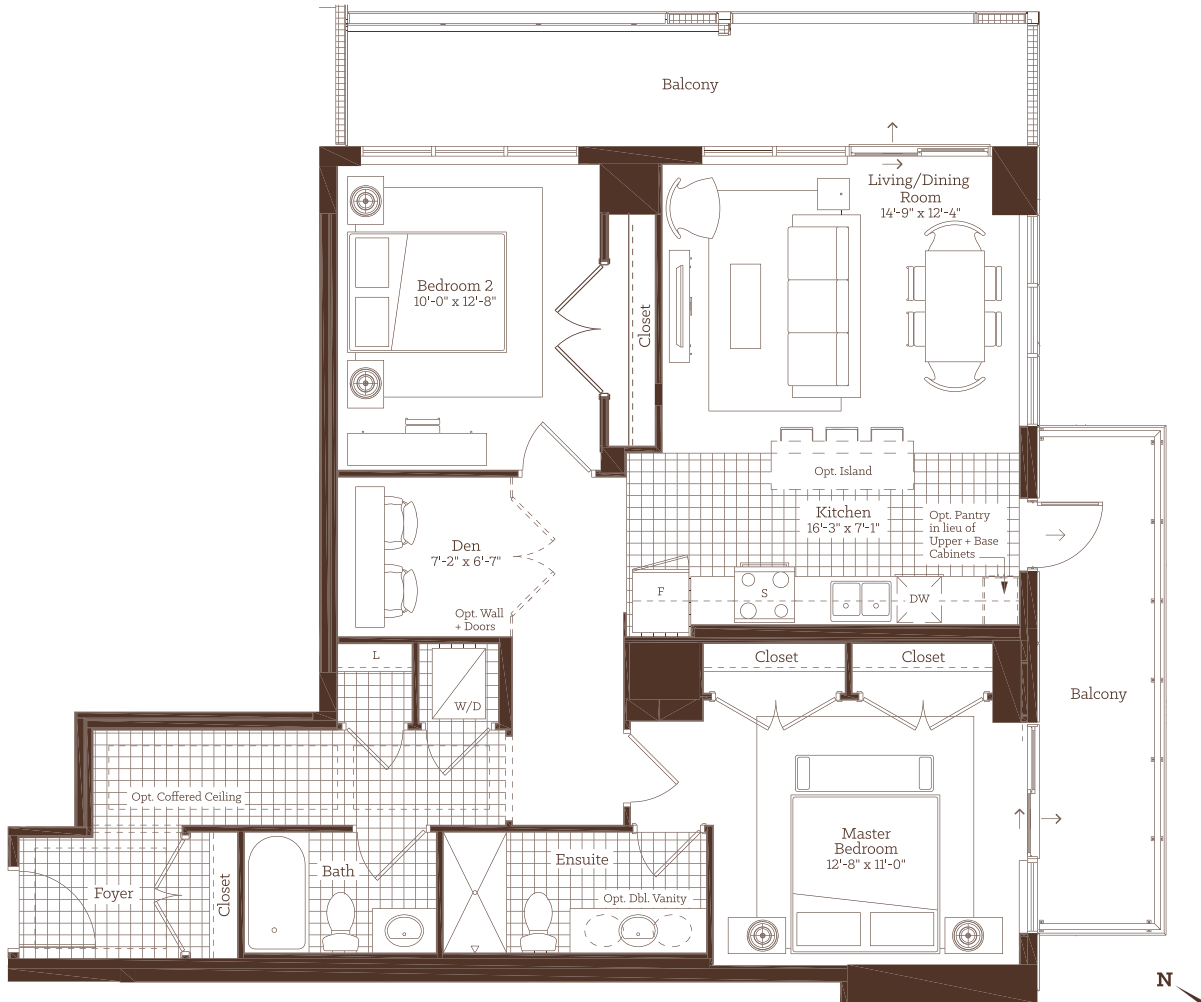

Level 5

Level 6

This plan is not to scale and is subject to architectural review and revision, including without limitation, the Unit being constructed with a layout that is the reverse of that set out above. Refer to Draft Condominium Plan in the Disclosure Statement for actual Unit orientation. All details are approximate and subject to change without notice in order to comply with building site conditions and municipal, structural, and Vendor and/or architectural requirements. Balconies, terraces and patios are exclusive use common elements, shown for display purposes only and location and size of such are subject to change without notice. Window location, size and type may vary without notice. Bulkheads and box outs will be required as chases for plumbing and mechanical. Illustrations are artists concept and may show features not included in base price. Sales Professional for details. Copyright Fusion Homes. Reproduction of the plan is strictly prohibited. E. & O.E. December 2019.

FUSION
HOMES



SUITE 2D

2 Bedroom

Interior

991 sq.ft.

Balcony


103 sq.ft.

Total

1094 sq.ft.



Level 5

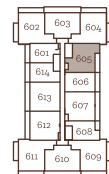

Level 6

This plan is not to scale and is subject to architectural review and revision, including without limitation, the Unit being constructed with a layout that is the reverse of that set out above. Refer to Draft Condominium Plan in the Disclosure Statement for actual Unit orientation. All details are approximate and subject to change without notice in order to comply with building site conditions and municipal, structural, and Vendor and/or architectural requirements. Balconies, terraces and patios are exclusive use common elements, shown for display purposes only and location and size of such are subject to change without notice. Window location, size and type may vary without notice. Bulkheads and box outs will be required as chases for plumbing and mechanical. Illustrations are artists concept and may show features not included in base price. Sales Professional for details. Copyright Fusion Homes. Reproduction of the plan is strictly prohibited. E. & O.E. December 2019.

FUSION
HOMES



SUITE 2E+D

2 Bedroom + Den

Interior
Balcony

Total

1337 sq.ft.

164 sq.ft.

1501 sq.ft.



Level 8



Level 9

This plan is not to scale and is subject to architectural review and revision, including without limitation, the Unit being constructed with a layout that is the reverse of that set out above. Refer to Draft Condominium Plan in the Disclosure Statement for actual Unit orientation. All details are approximate and subject to change without notice in order to comply with building site conditions and municipal, structural, and Vendor and/or architectural requirements. Balconies, terraces and patios are exclusive use common elements, shown for display purposes only and location and size of such are subject to change without notice. Window location, size and type may vary without notice. Bulkheads and box outs will be required as chases for plumbing and mechanical. Illustrations are artists concept and may show features not included in base price. Sales Professional for details. Copyright Fusion Homes. Reproduction of the plan is strictly prohibited. E. & O.E. December 2019.

FUSION
HOMES



SUITE 2H

2 Bedroom

Interior


1040 sq.ft.

Balcony

165 sq.ft.

Total

1205 sq.ft.

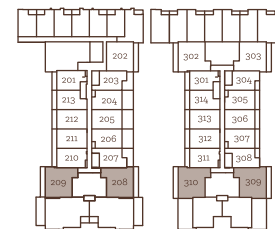

Level 2

Level 3

This plan is not to scale and is subject to architectural review and revision, including without limitation, the Unit being constructed with a layout that is the reverse of that set out above. Refer to Draft Condominium Plan in the Disclosure Statement for actual Unit orientation. All details are approximate and subject to change without notice in order to comply with building site conditions and municipal, structural, and Vendor and/or architectural requirements. Balconies, terraces and patios are exclusive use common elements, shown for display purposes only and location and size of such are subject to change without notice. Window location, size and type may vary without notice. Bulkheads and box outs will be required as chases for plumbing and mechanical. Illustrations are artists concept and may show features not included in base price. Sales Professional for details. Copyright Fusion Homes. Reproduction of the plan is strictly prohibited. E. & O.E. December 2019.

FUSION
HOMES



SUITE 2L

2 Bedroom


Interior
Balcony

Total

1069sq.ft.

159 sq.ft.

1228 sq.ft.

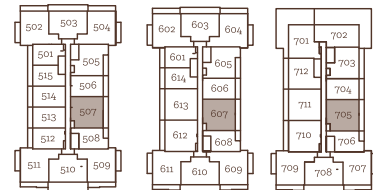

Level 5

Level 6

Level 7

This plan is not to scale and is subject to architectural review and revision, including without limitation, the Unit being constructed with a layout that is the reverse of that set out above. Refer to Draft Condominium Plan in the Disclosure Statement for actual Unit orientation. All details are approximate and subject to change without notice in order to comply with building site conditions and municipal, structural, and Vendor and/or architectural requirements. Balconies, terraces and patios are exclusive use common elements, shown for display purposes only and location and size of such are subject to change without notice. Window location, size and type may vary without notice. Bulkheads and box outs will be required as chases for plumbing and mechanical. Illustrations are artists concept and may show features not included in base price. Sales Professional for details. Copyright Fusion Homes. Reproduction of the plan is strictly prohibited. E. & O.E. December 2019.

FUSION
HOMES





SUITE 2M

2 Bedroom

Interior
Balcony
Total

1080sq.ft.
148 sq.ft.
1228 sq.ft.

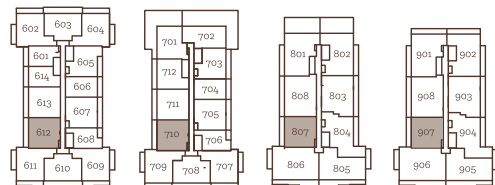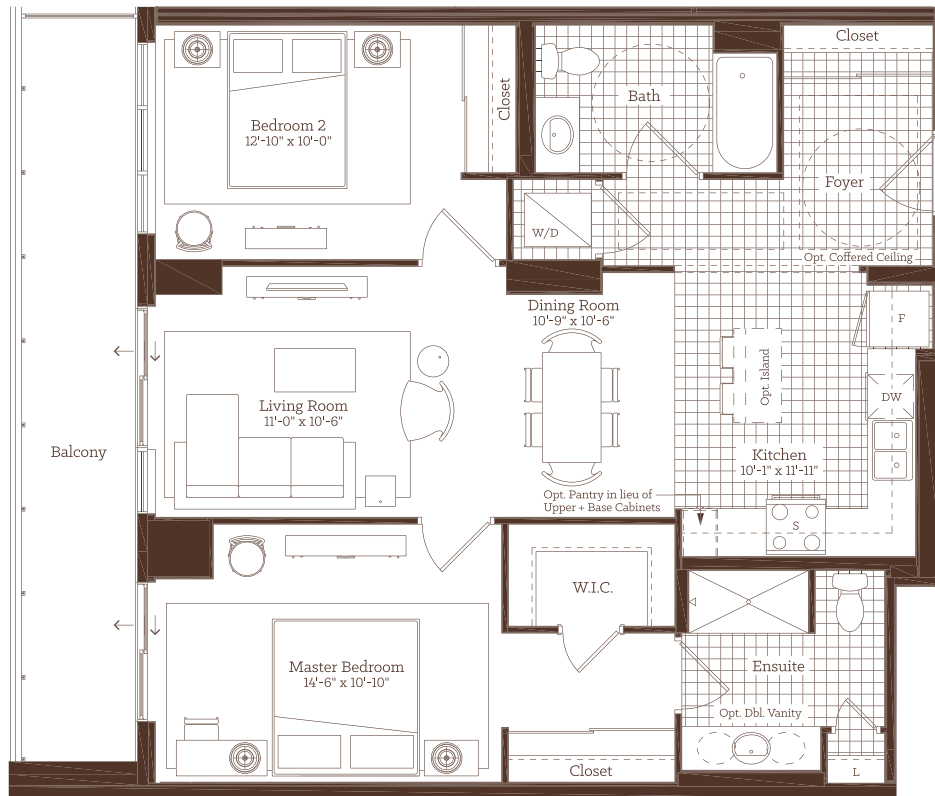

Level 6

Level 7

Level 8

Level 9

This plan is not to scale and is subject to architectural review and revision, including without limitation, the Unit being constructed with a layout that is the reverse of that set out above. Refer to Draft Condominium Plan in the Disclosure Statement for actual Unit orientation. All details are approximate and subject to change without notice in order to comply with building site conditions and municipal, structural, and Vendor and/or architectural requirements. Balconies, terraces and patios are exclusive use common elements, shown for display purposes only and location and size of such are subject to change without notice. Window location, size and type may vary without notice. Bulkheads and box outs will be required as chases for plumbing and mechanical. Illustrations are artist's concept and may show features not included in base price. Sales Professional for details. Copyright Fusion Homes. Reproduction of the plan is strictly prohibited. E. & O.E. December 2019.


FUSION
HOMES



PENTHOUSE B

2 Bedroom + Den

Interior	2000 sq.ft.
Terrace + Balcony	315 sq.ft.
Total	2315 sq.ft.


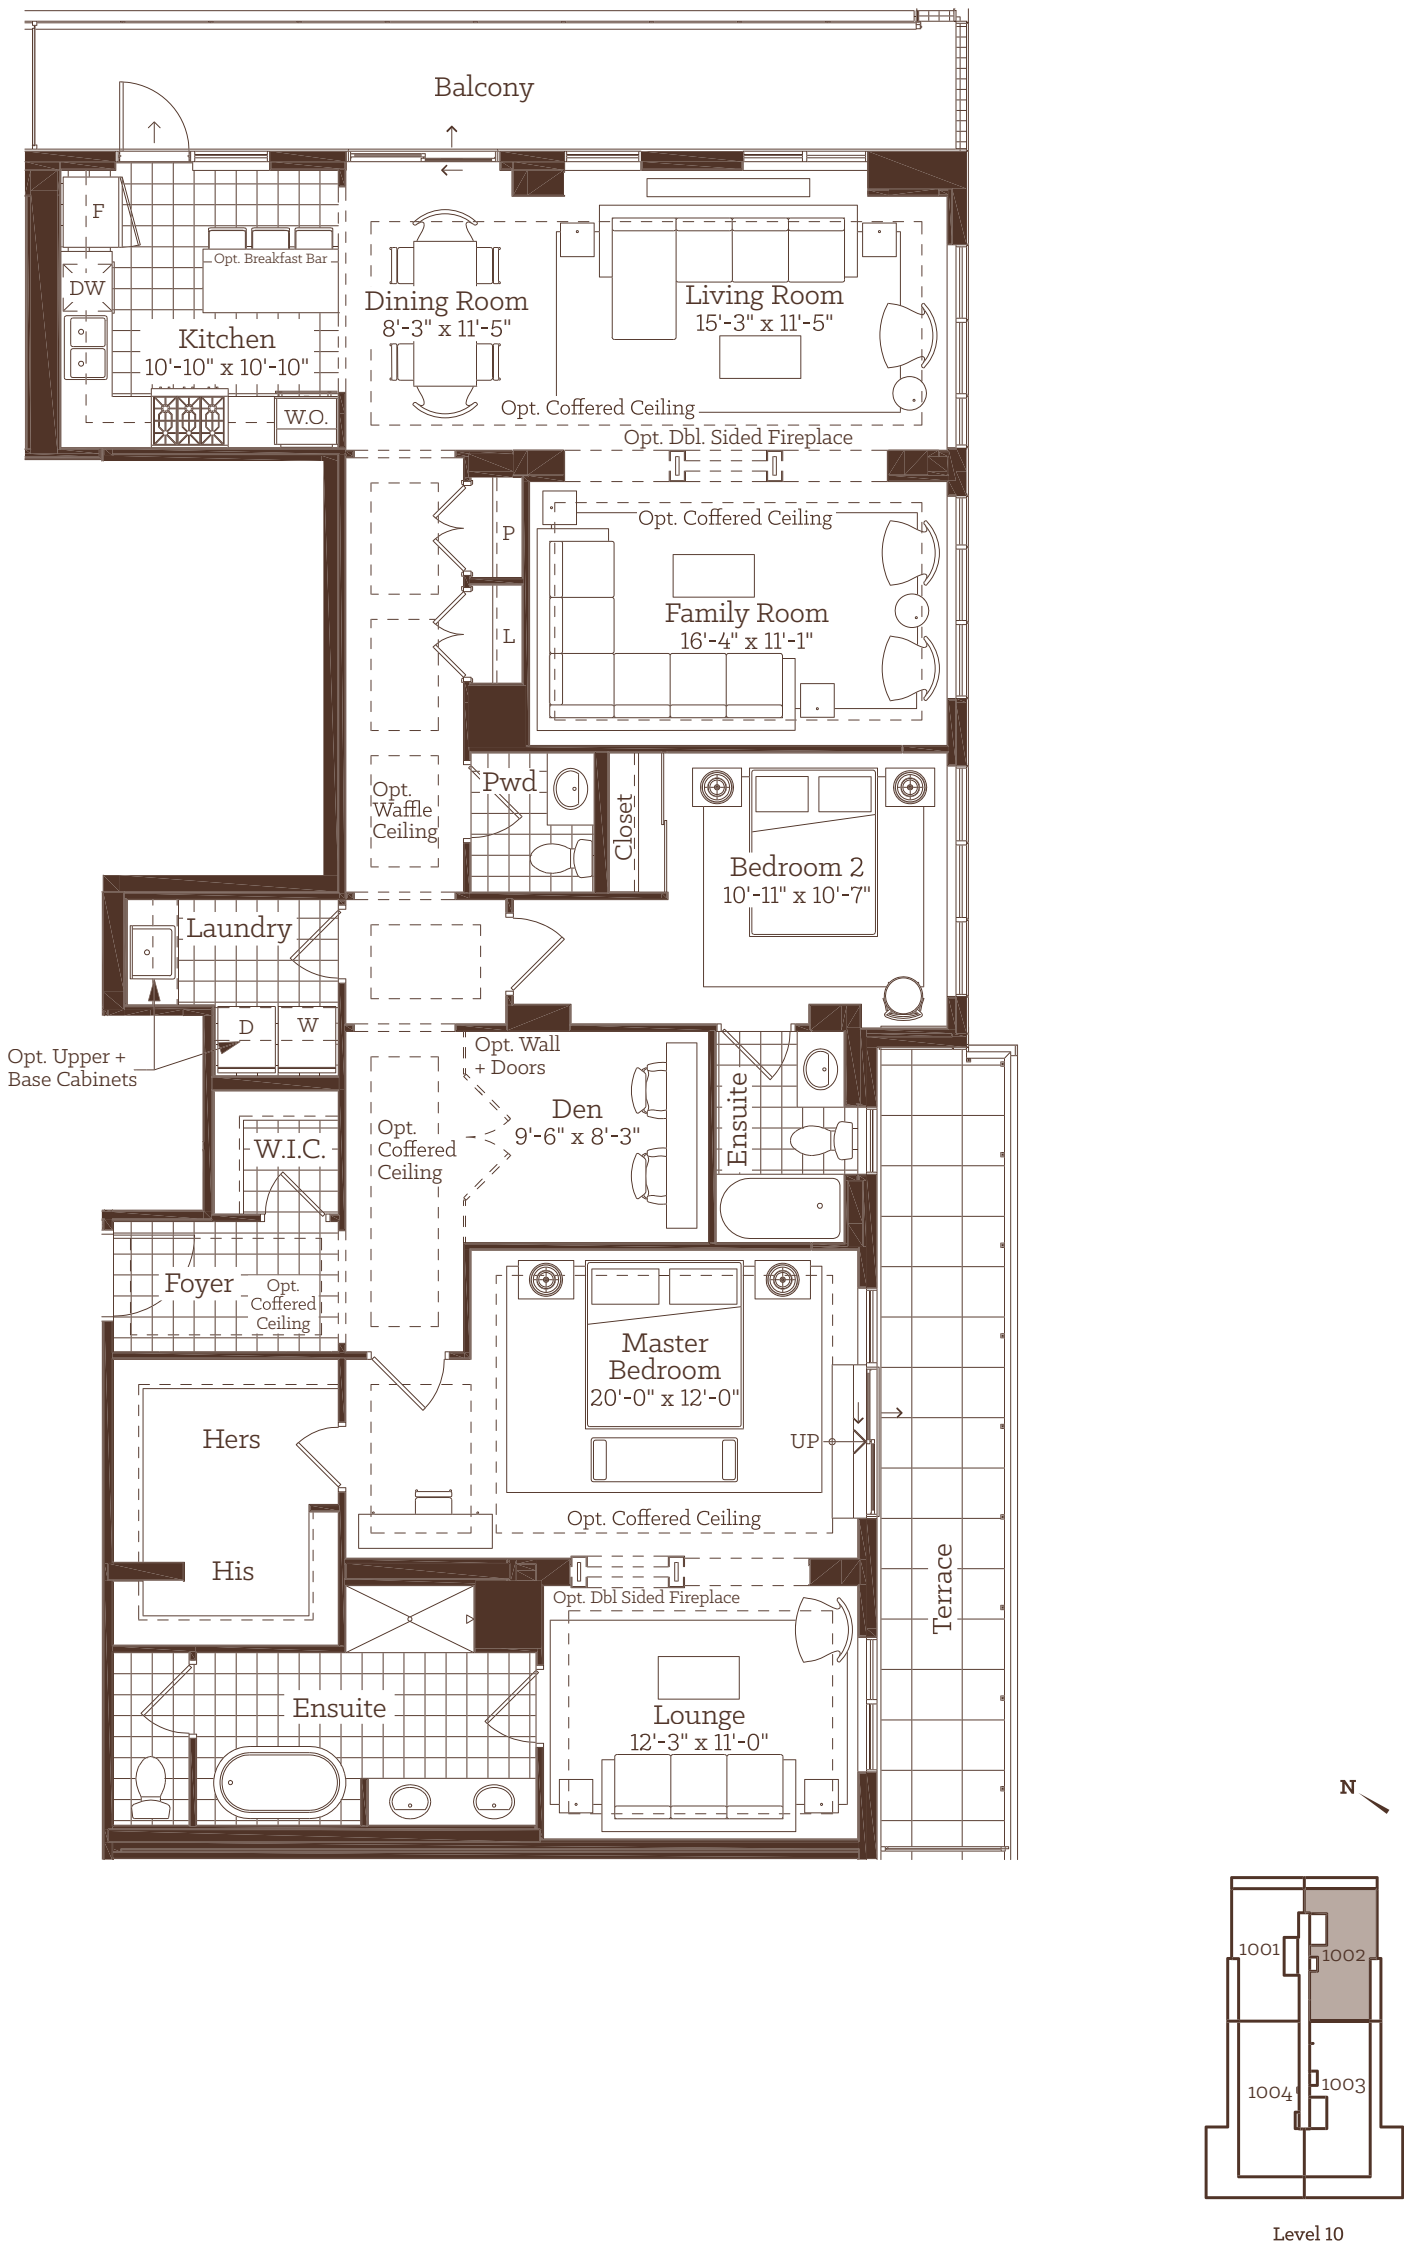


This plan is not to scale and is subject to architectural review and revision, including without limitation, the Unit being constructed with a layout that is the reverse of that set out above. Refer to Draft Condominium Plan in the Disclosure Statement for actual Unit orientation. All details are approximate and subject to change without notice in order to comply with building site conditions and municipal, structural, and Vendor and/or architectural requirements. Balconies, terraces and patios are exclusive use common elements, shown for display purposes only and location and size of such are subject to change without notice. Window location, size and type may vary without notice. Bulkheads and box outs will be required as chases for plumbing and mechanical. Illustrations are artists concept and may show features not included in base price. Sales Professional for details. Copyright Fusion Homes. Reproduction of the plan is strictly prohibited. E. & O.E. December 2019.

RIVERVIEW RESIDENCE A1 & A2

2 Bedroom + Den

Interior	1534 sq.ft.
Patio (RR-A2)	639 sq.ft.
Patio (RR-A1)	521 sq.ft.
Total (RR-A2)	2173 sq.ft.
Total (RR-A1)	2055 sq.ft.

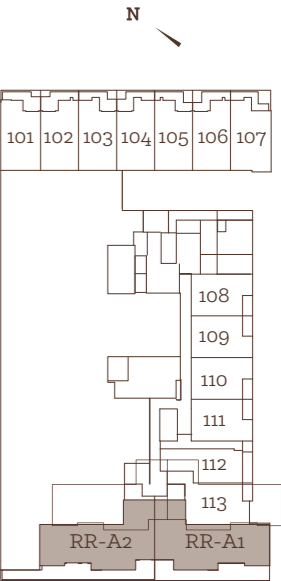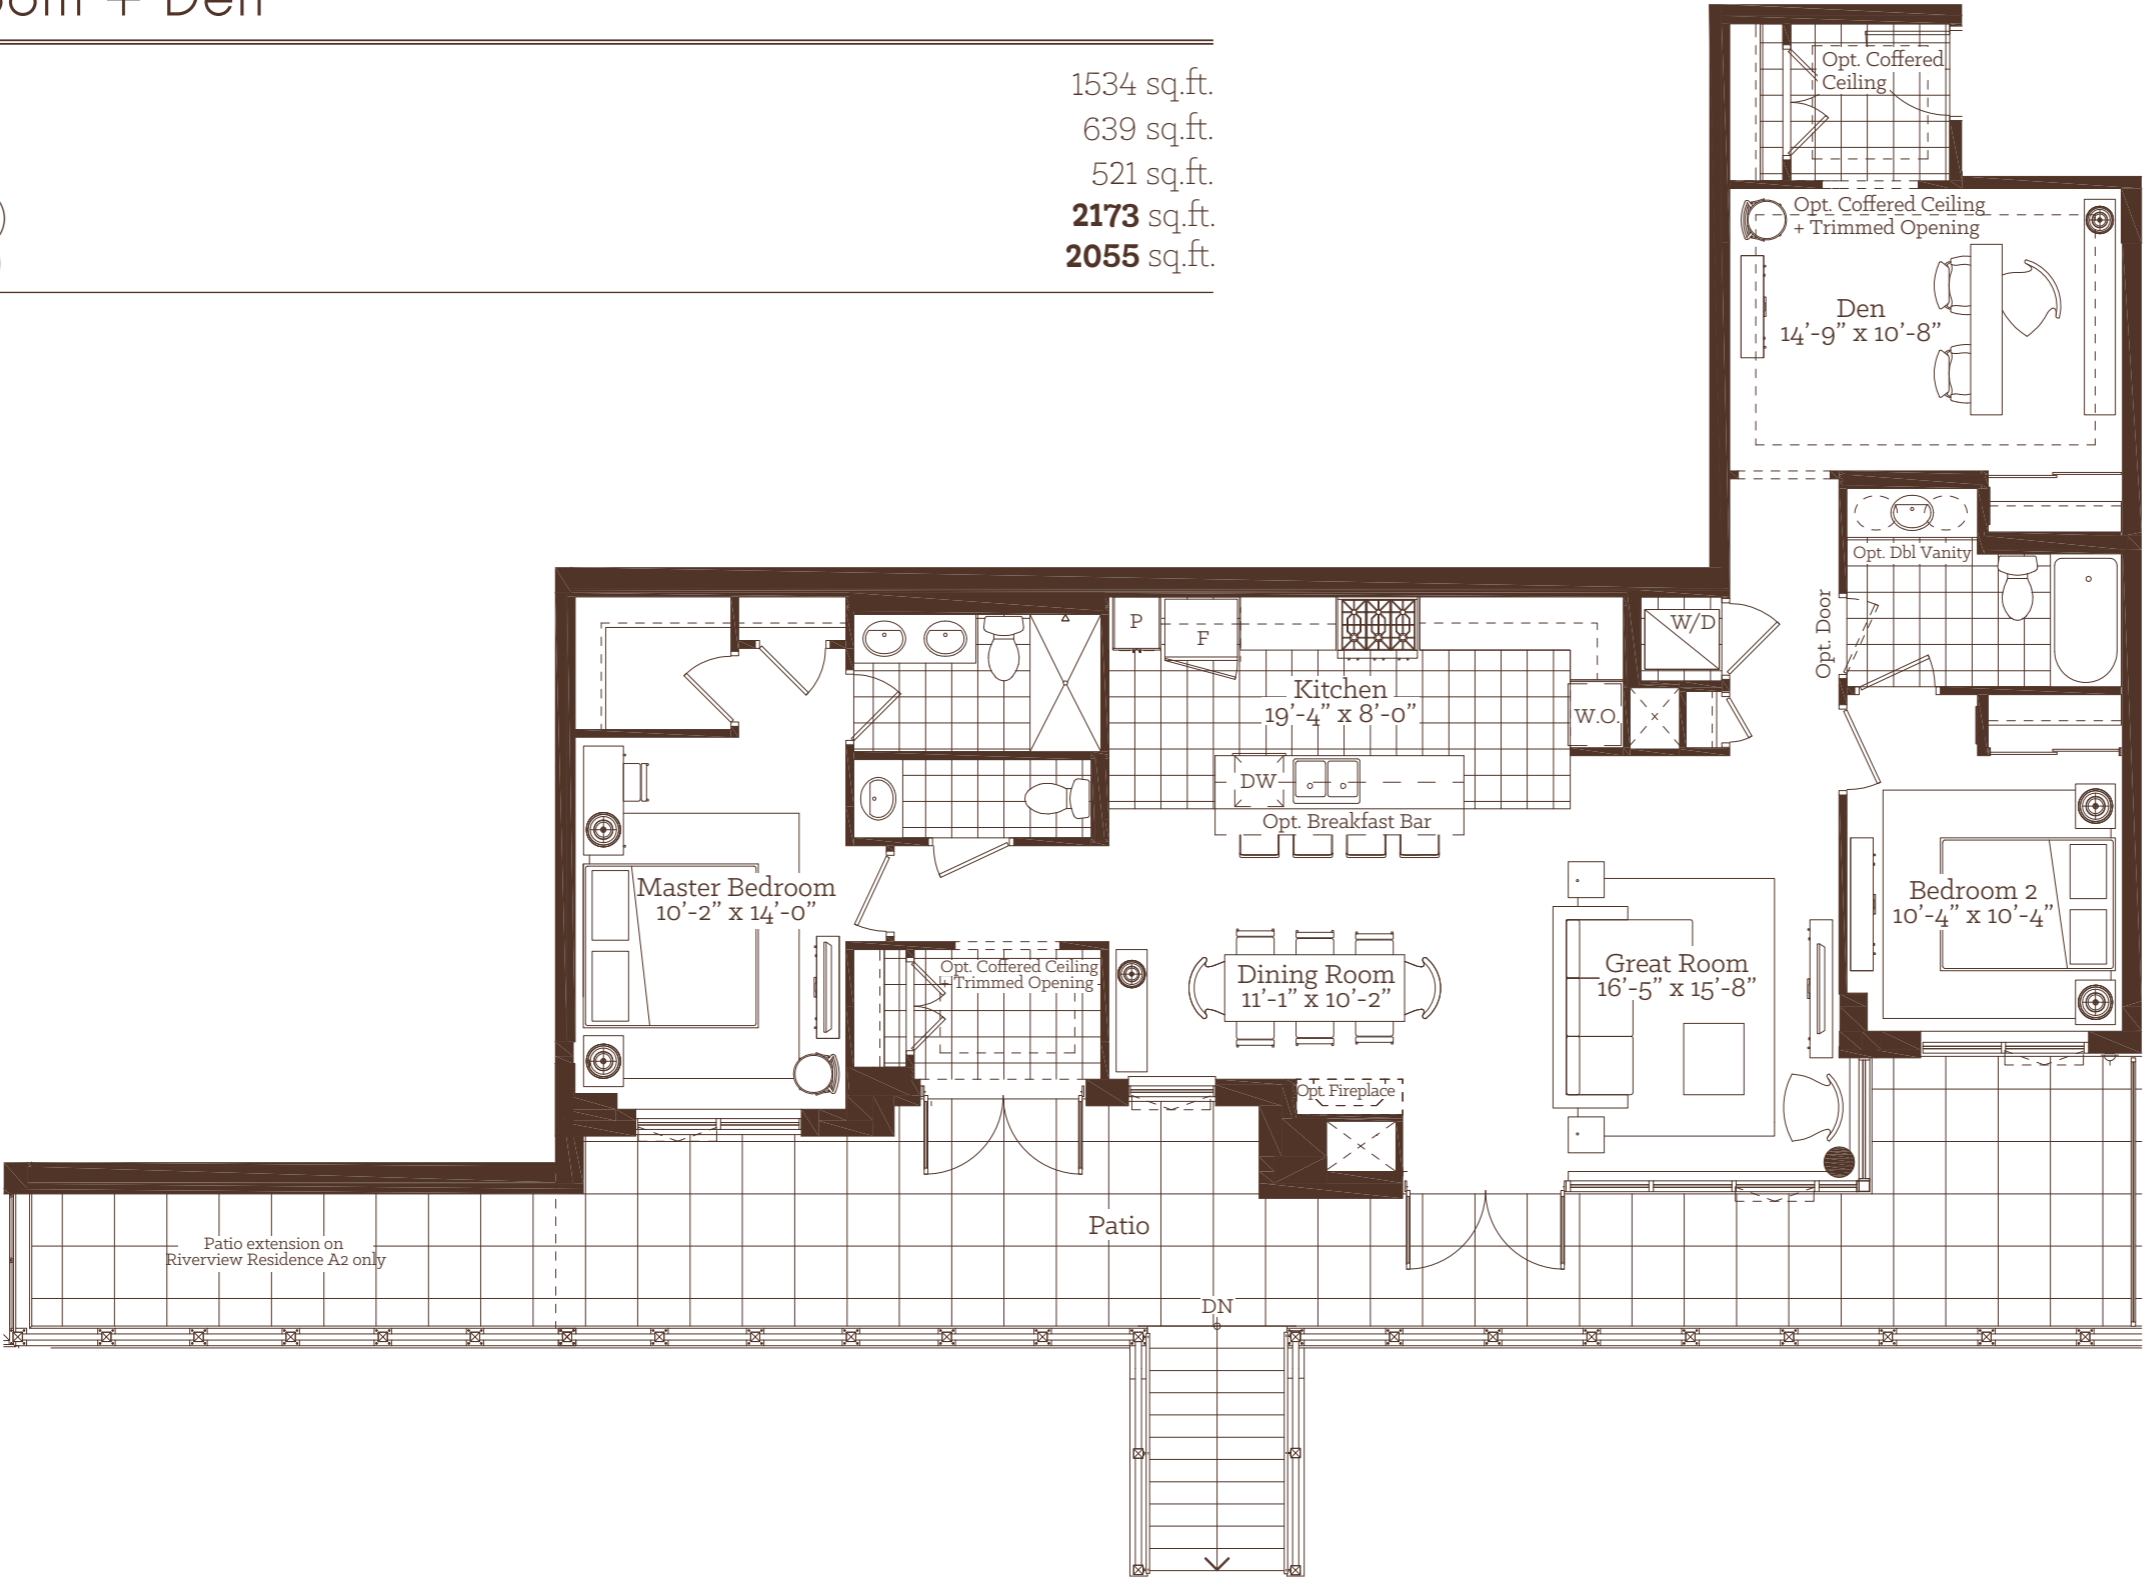



Level 1

This plan is not to scale and is subject to architectural review and revision, including without limitation, the Unit being constructed with a layout that is the reverse of that set out above. Refer to Draft Condominium Plan in the Disclosure Statement for actual Unit orientation. All details are approximate and subject to change without notice in order to comply with building site conditions and municipal, structural, and Vendor and/or architectural requirements. Balconies, terraces and patios are exclusive use common elements, shown for display purposes only and location and size of such are subject to change without notice. Window location, size and type may vary without notice. Bulkheads and box outs will be required as chases for plumbing and mechanical. Illustrations are artists concept and may show features not included in base price. Sales Professional for details. Copyright Fusion Homes. Reproduction of the plan is strictly prohibited. E. & O.E. December 2019.

RIVERVIEW RESIDENCE B1 & B2

2 Bedroom + Den

Interior	1730 sq.ft.
Terrace 1	51 sq.ft.
Terrace 2	251 sq.ft.
Total	2032 sq.ft.

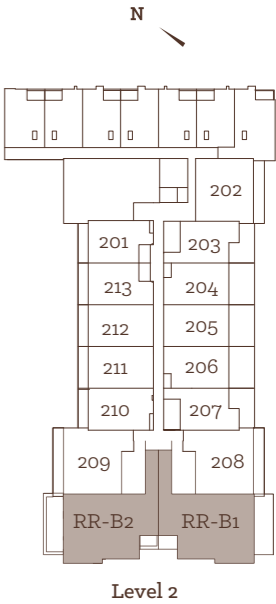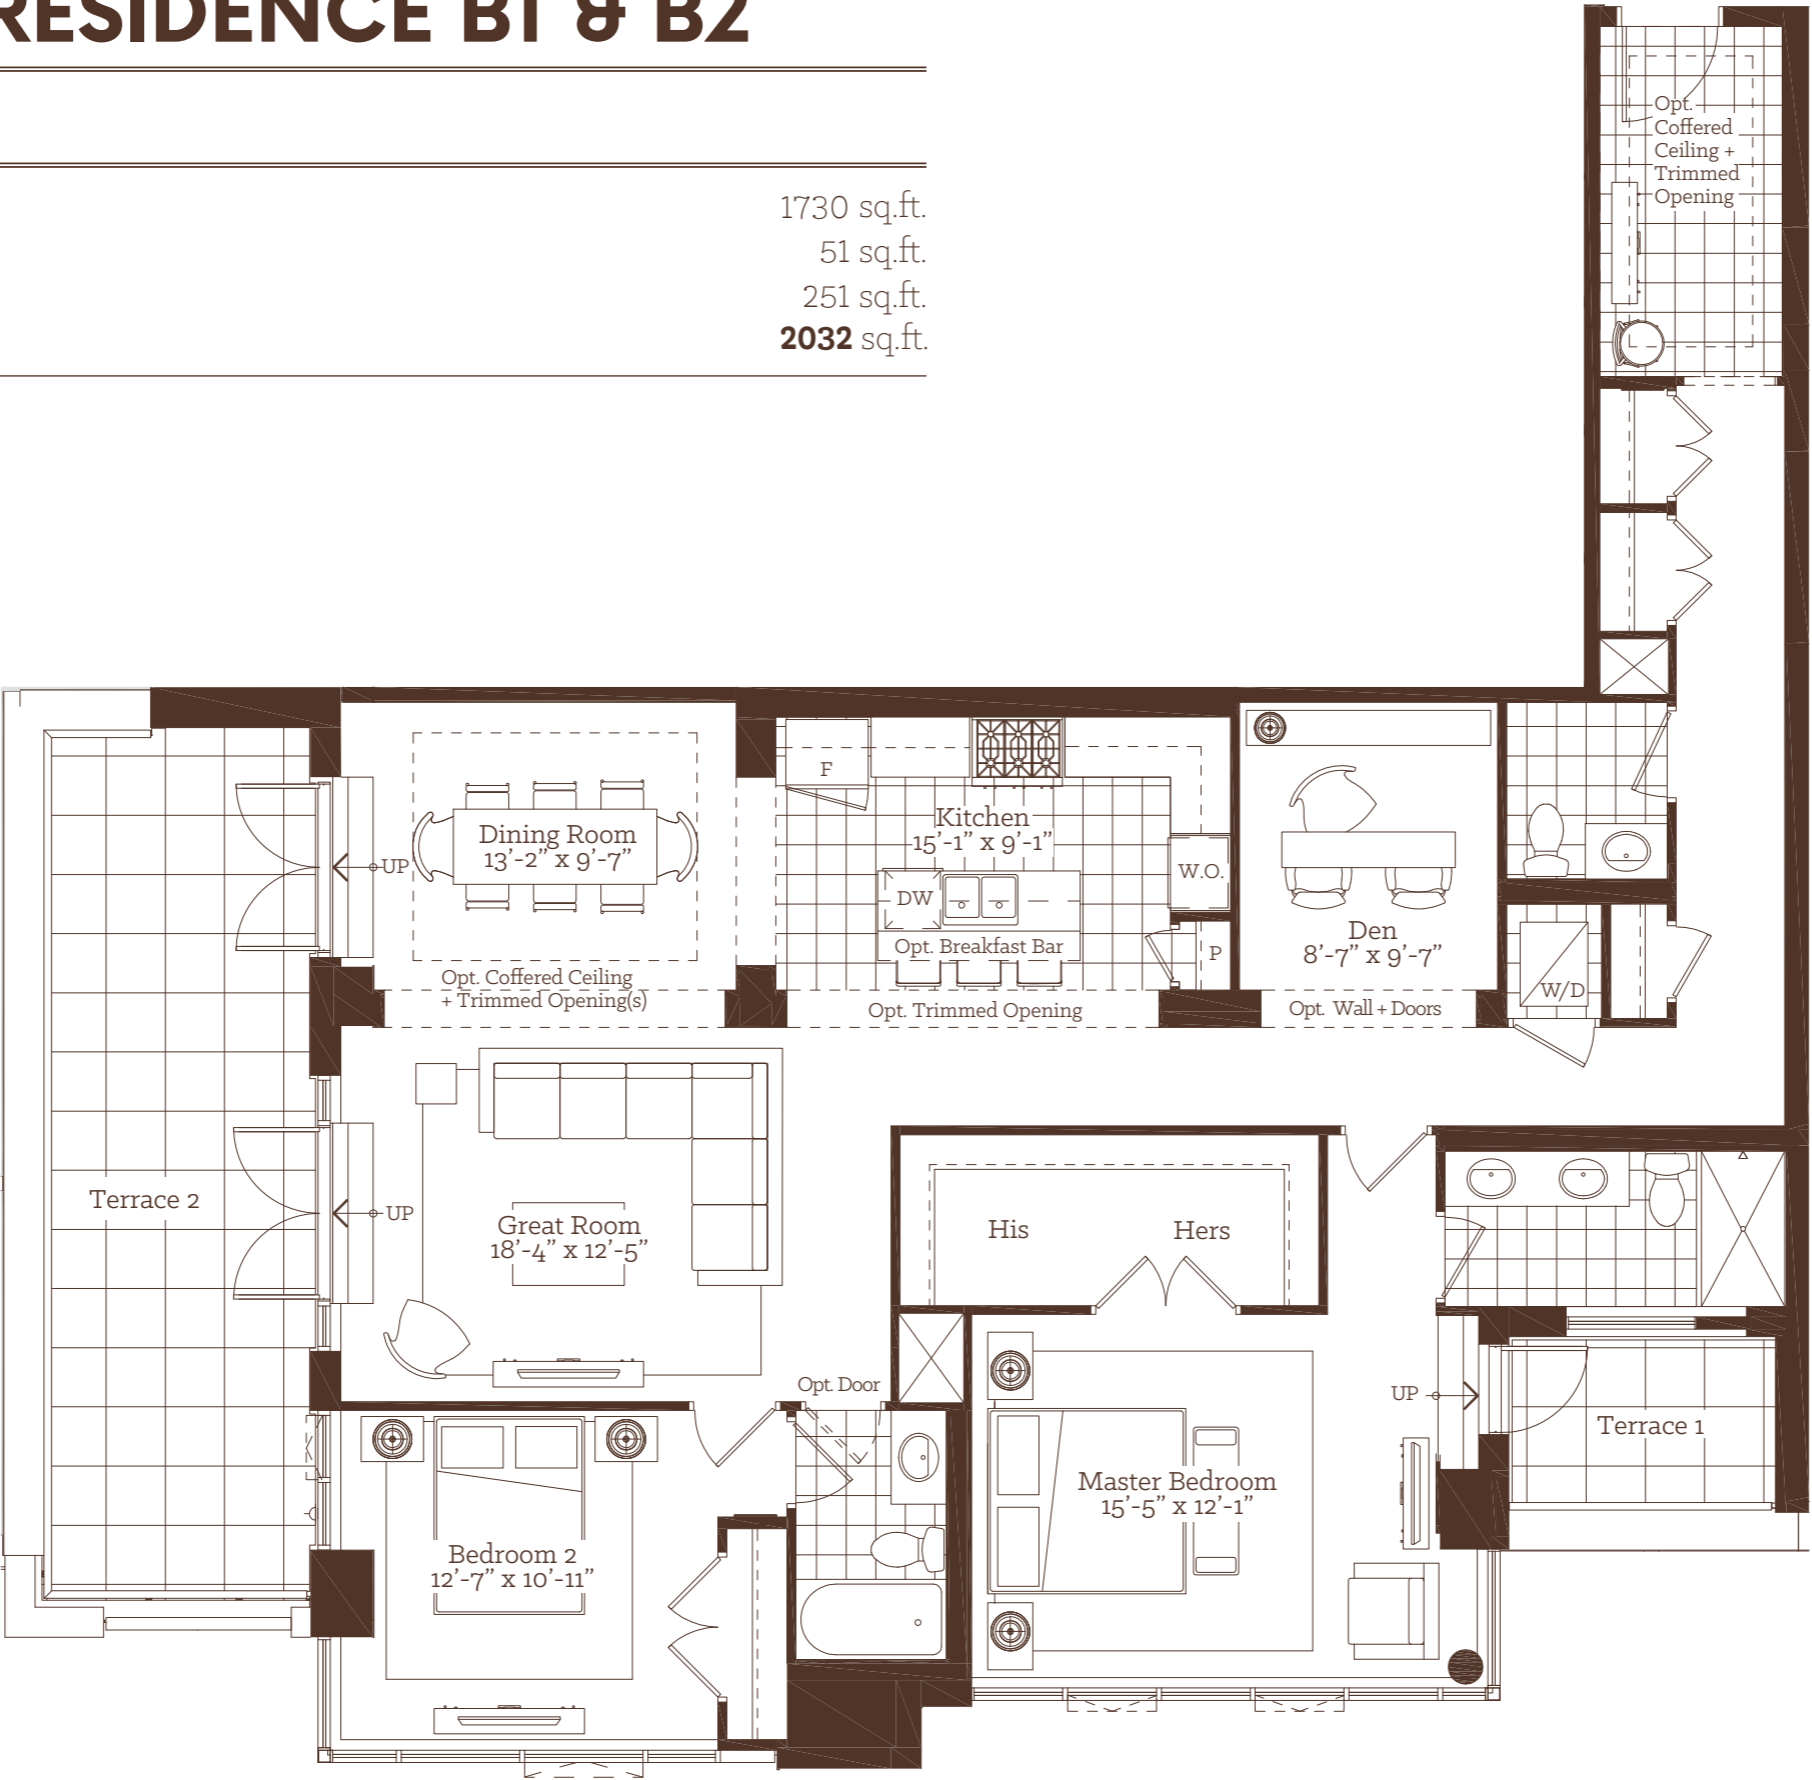

This plan is not to scale and is subject to architectural review and revision, including without limitation, the Unit being constructed with a layout that is the reverse of that set out above. Refer to Draft Condominium Plan in the Disclosure Statement for actual Unit orientation. All details are approximate and subject to change without notice in order to comply with building site conditions and municipal, structural, and Vendor and/or architectural requirements. Balconies, terraces and patios are exclusive use common elements, shown for display purposes only and location and size of such are subject to change without notice. Window location, size and type may vary without notice. Bulkheads and box outs will be required as chases for plumbing and mechanical. Illustrations are artists concept and may show features not included in base price. Sales Professional for details. Copyright Fusion Homes. Reproduction of the plan is strictly prohibited. E. & O.E. December 2019.







TOWNHOME B

3 Bedroom


Interior	1867 sq.ft.
Patio + Balcony	200 sq.ft.
Total	2067 sq.ft.

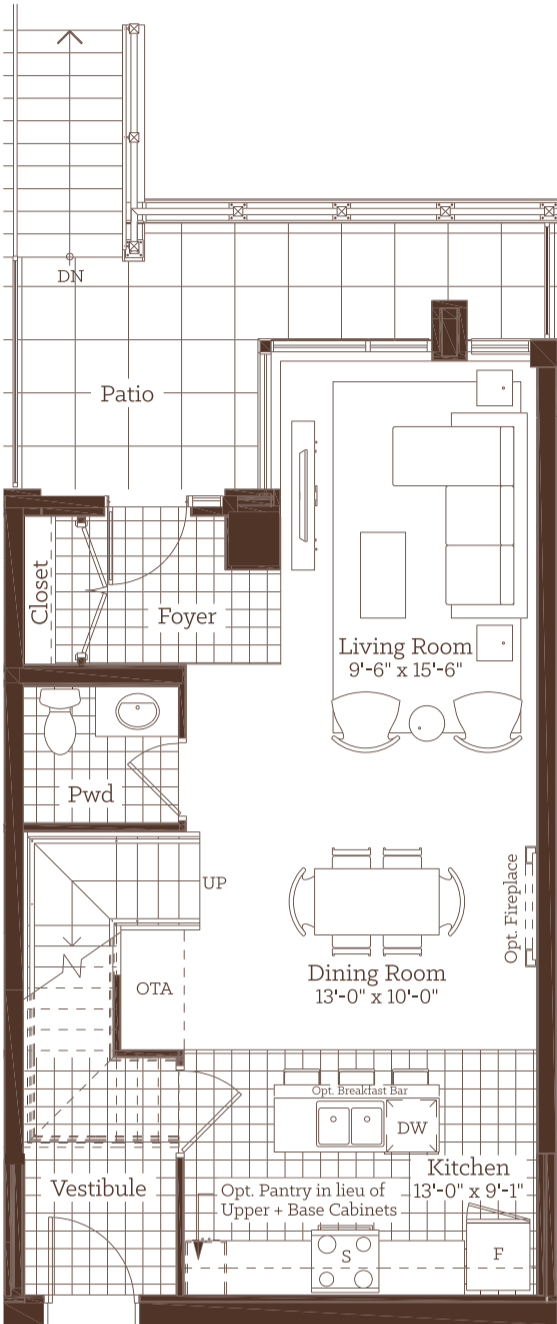

First Floor

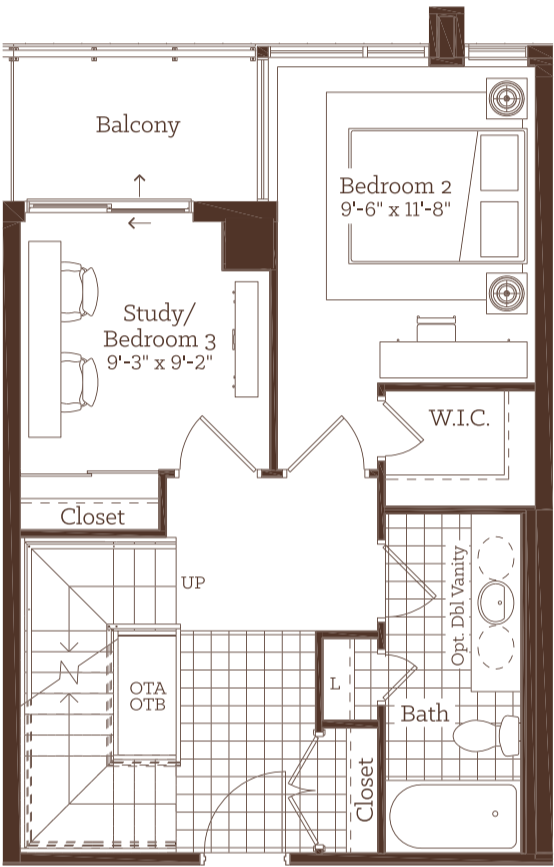


Second Floor

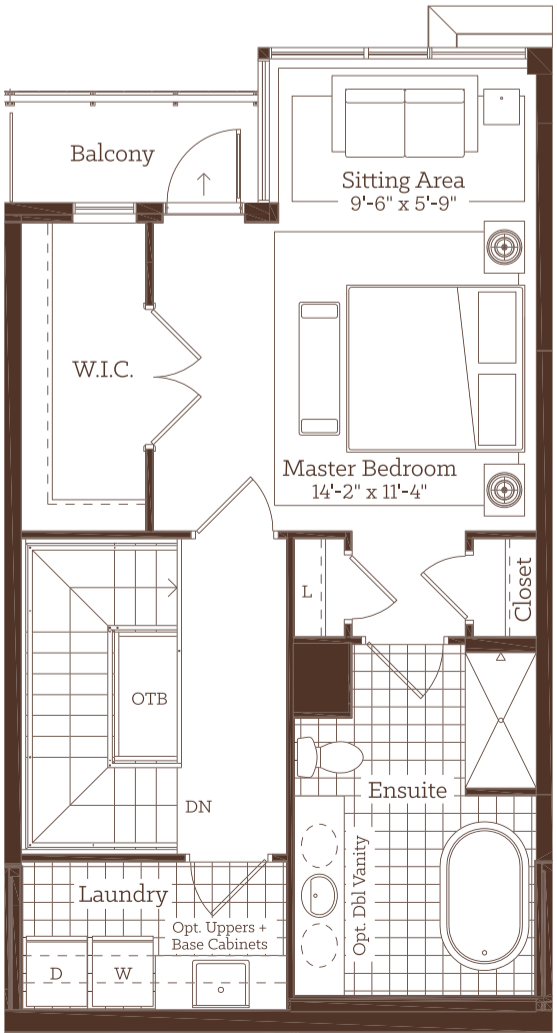


Third Floor



Level 1

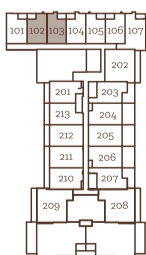

Level 2

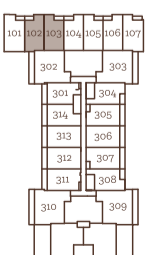

Level 3

This plan is not to scale and is subject to architectural review and revision, including without limitation, the Unit being constructed with a layout that is the reverse of that set out above. Refer to Draft Condominium Plan in the Disclosure Statement for actual Unit orientation. All details are approximate and subject to change without notice in order to comply with building site conditions and municipal, structural, and Vendor and/or architectural requirements. Balconies, terraces and patios are exclusive use common elements, shown for display purposes only and location and size of such are subject to change without notice. Window location, size and type may vary without notice. Bulkheads and box outs will be required as chases for plumbing and mechanical. Illustrations are artists concept and may show features not included in base price. Sales Professional for details. Copyright Fusion Homes. Reproduction of the plan is strictly prohibited. E. & O.E. December 2019.




TOWNHOME D


3 Bedroom

Interior
Patio + Balcony
Total


2179 sq.ft.
166 sq.ft.
2345 sq.ft.

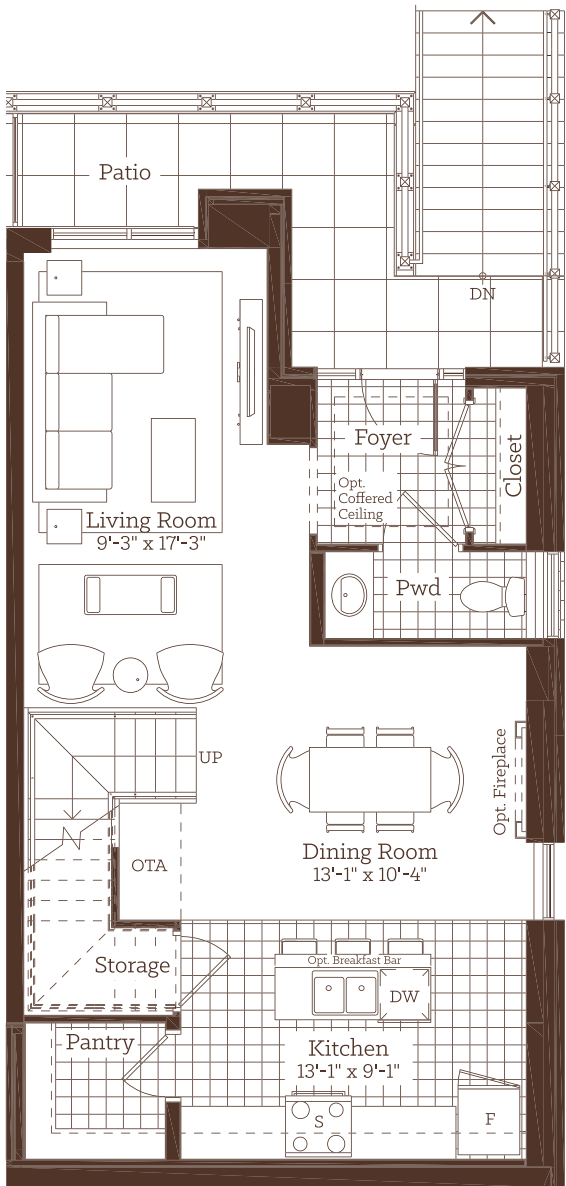


First Floor

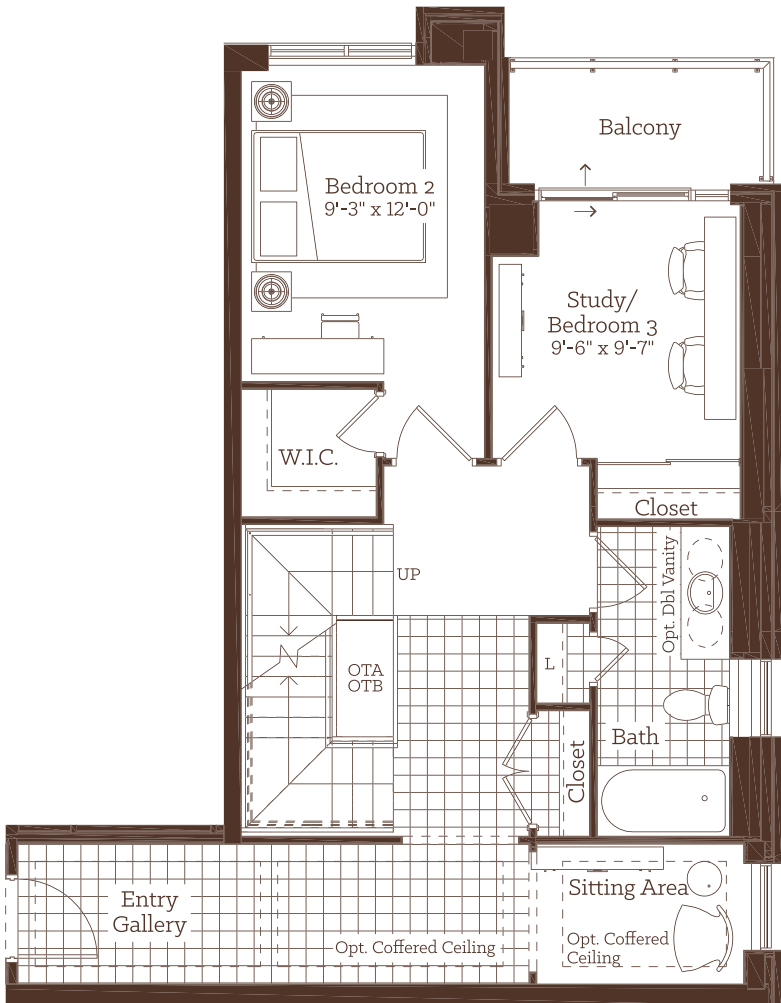


Second Floor

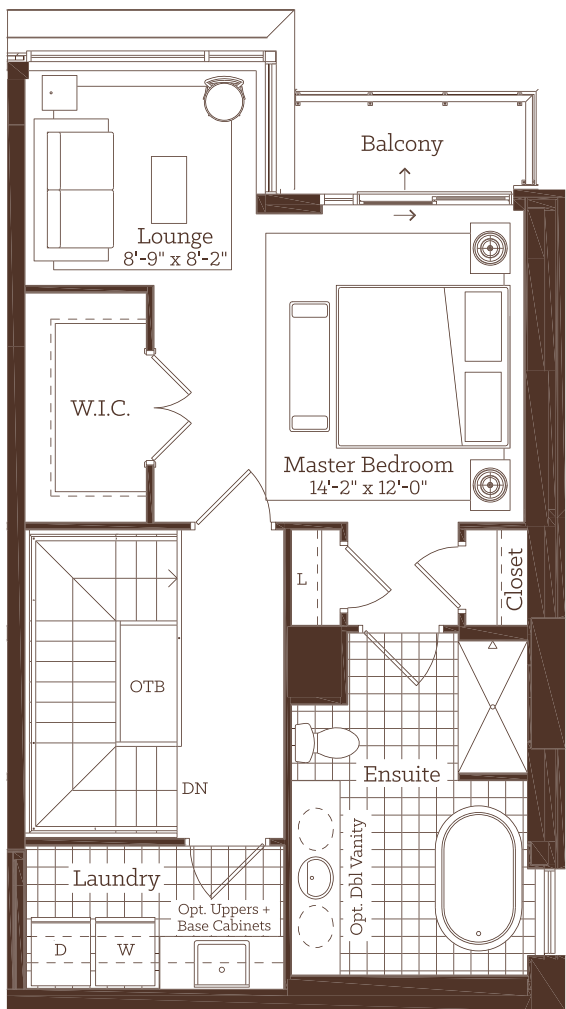


Third Floor

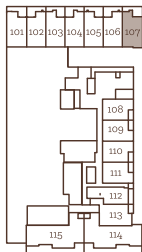

Level 1

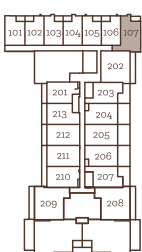

Level 2

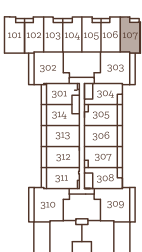

Level 3

This plan is not to scale and is subject to architectural review and revision, including without limitation, the Unit being constructed with a layout that is the reverse of that set out above. Refer to Draft Condominium Plan in the Disclosure Statement for actual Unit orientation. All details are approximate and subject to change without notice in order to comply with building site conditions and municipal, structural, and Vendor and/or architectural requirements. Balconies, terraces and patios are exclusive use common elements, shown for display purposes only and location and size of such are subject to change without notice. Window location, size and type may vary without notice. Bulkheads and box outs will be required as chases for plumbing and mechanical. Illustrations are artists concept and may show features not included in base price. Sales Professional for details. Copyright Fusion Homes. Reproduction of the plan is strictly prohibited. E. & O.E. December 2019.

